


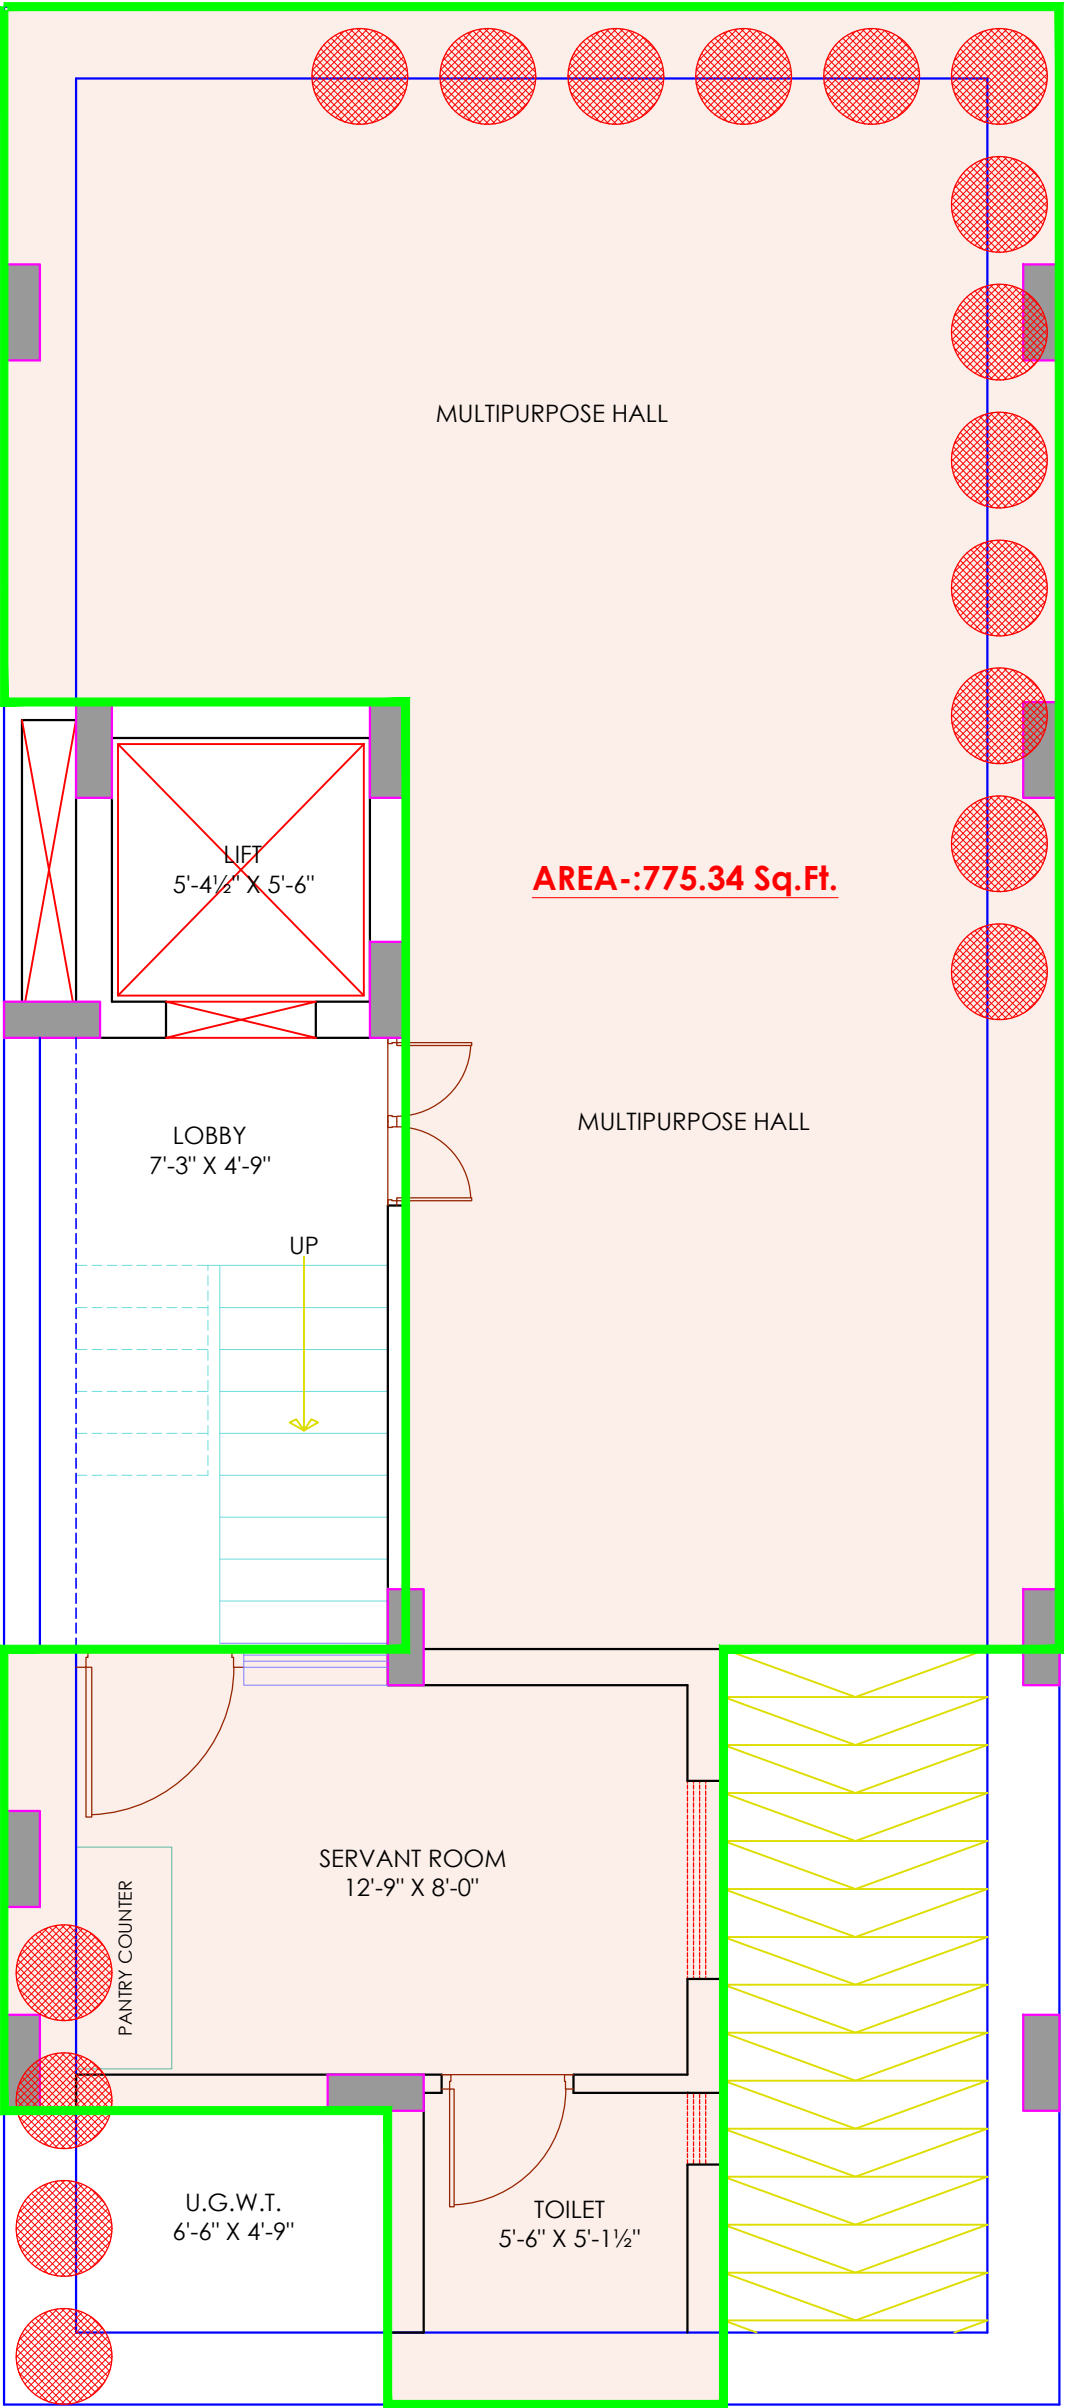

R8			8			16		
R7			7			15		
R6			6			14		
R5			5			13		
R4			4			12		
R3			3			11		
R2			2			10		
R1	-	-	1			9		
S.N.	DATE	S.NO	DATE	S.NO	DATE	ISSUED TO		

PROJECT:-

CLIENT :-

ARCHITECTS :-
SOMYA-KRITI
Architects,Interior Designers
B-2 / 518, Chitrakoot Scheme,
Ajmer Road, Jaipur
PH: +91-141-4003383
email :architects.somyakriti@gmail.com



PROJECT:- PROPOSED COMMERCIAL @ JAIPUR			
NAME OF DRAWING:- BASEMENT FLOOR PLAN			
SCALE:- N.T.S.	DATE:- 30-01-2025	DETAIL BY:- PRAKASH	CHECKED BY:- JEETU JI